


SEE SHEET 2 FOR MOTOR AND MOTOR ENCODER CONNECTIONS

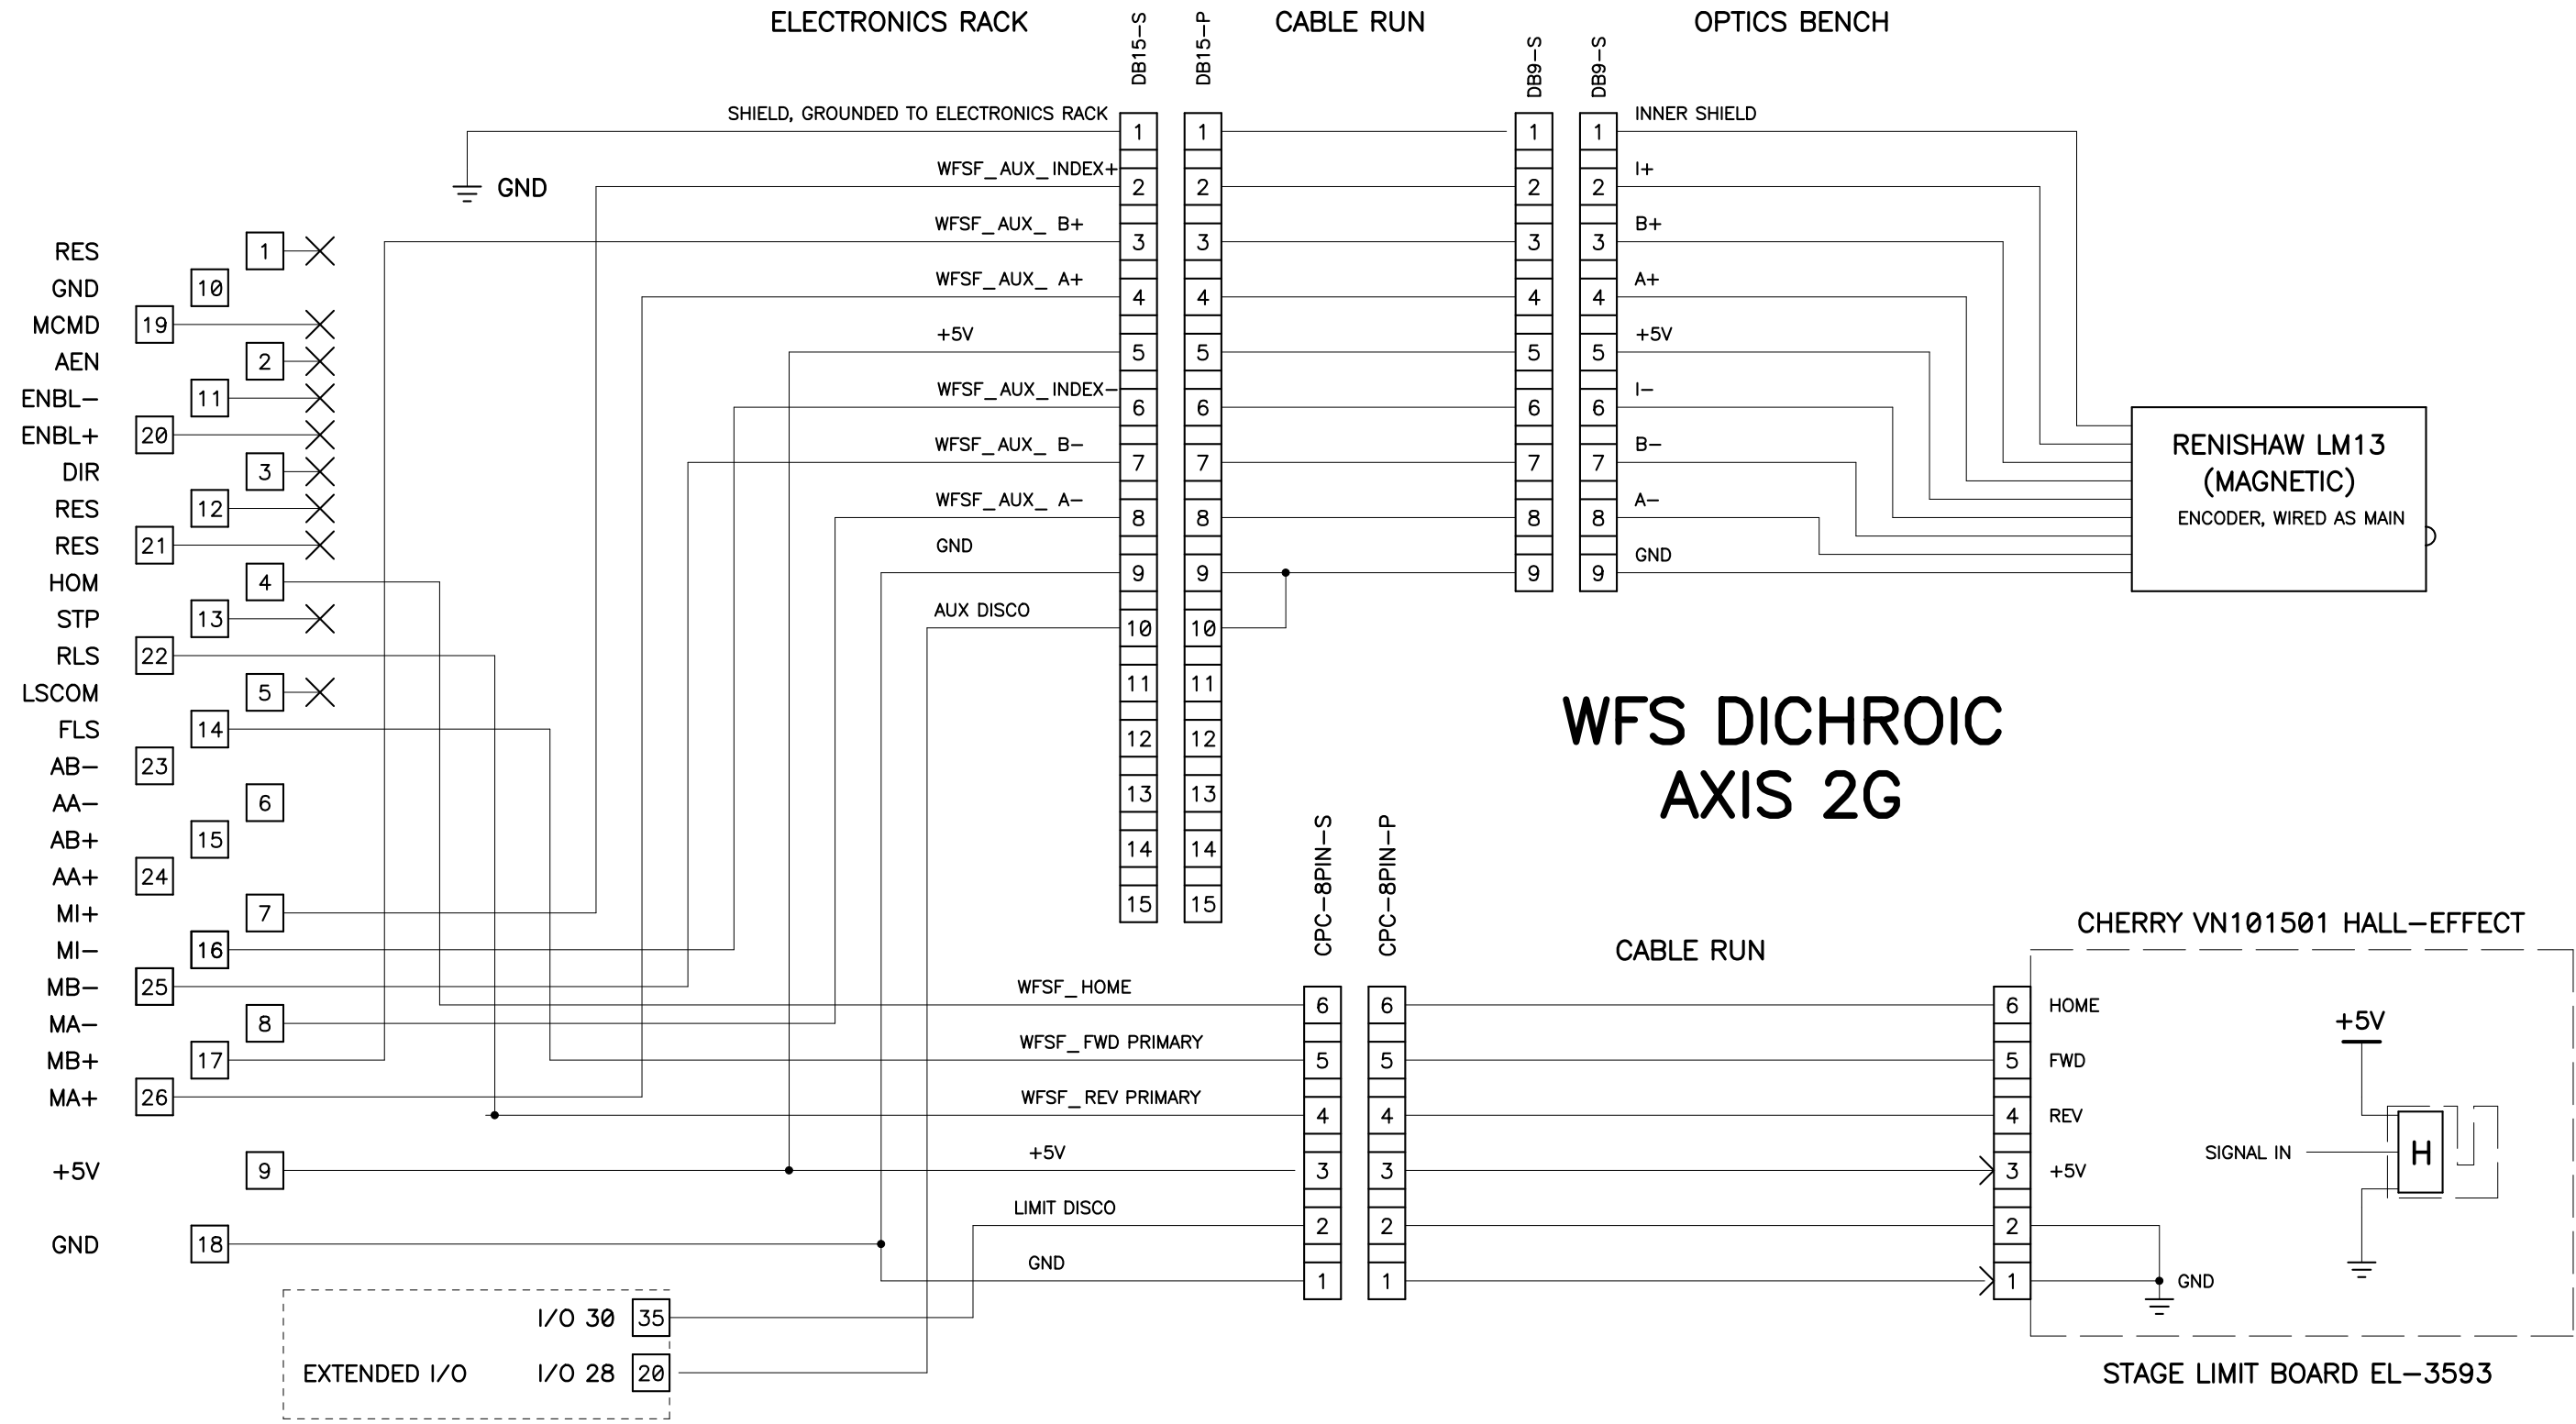

ALSO SEE SHEET 2

REVISIONS		http://deltpc61.clellough.com/AO/ups/CAO/patches/AO/wfs_SA0/wfs_sh_3.pdf	
05-22-14 UPDATED FROM REDLINE			

UNIVERSITY OF CALIFORNIA OBSERVATORIES		SHANE AO WAVE FRONT SENSOR DICHRIC STAGE	
DES'N BY: M.L.SAYLOR	ORIGIN DATE: 03-08-12	DWG. NO.	NUM. 3 OF 3
Last SN	MODIFY DATE: 05-22-14	EL-3820	REV. A
PRINT TIME: 16:29:10	PRINT DATE: Thu May 22, 2014		
PATH: AO Upgrade/		SAO_wfs_dichroic.sch	