


SEE SHEET 2 FOR MOTOR AND MOTOR ENCODER CONNECTIONS

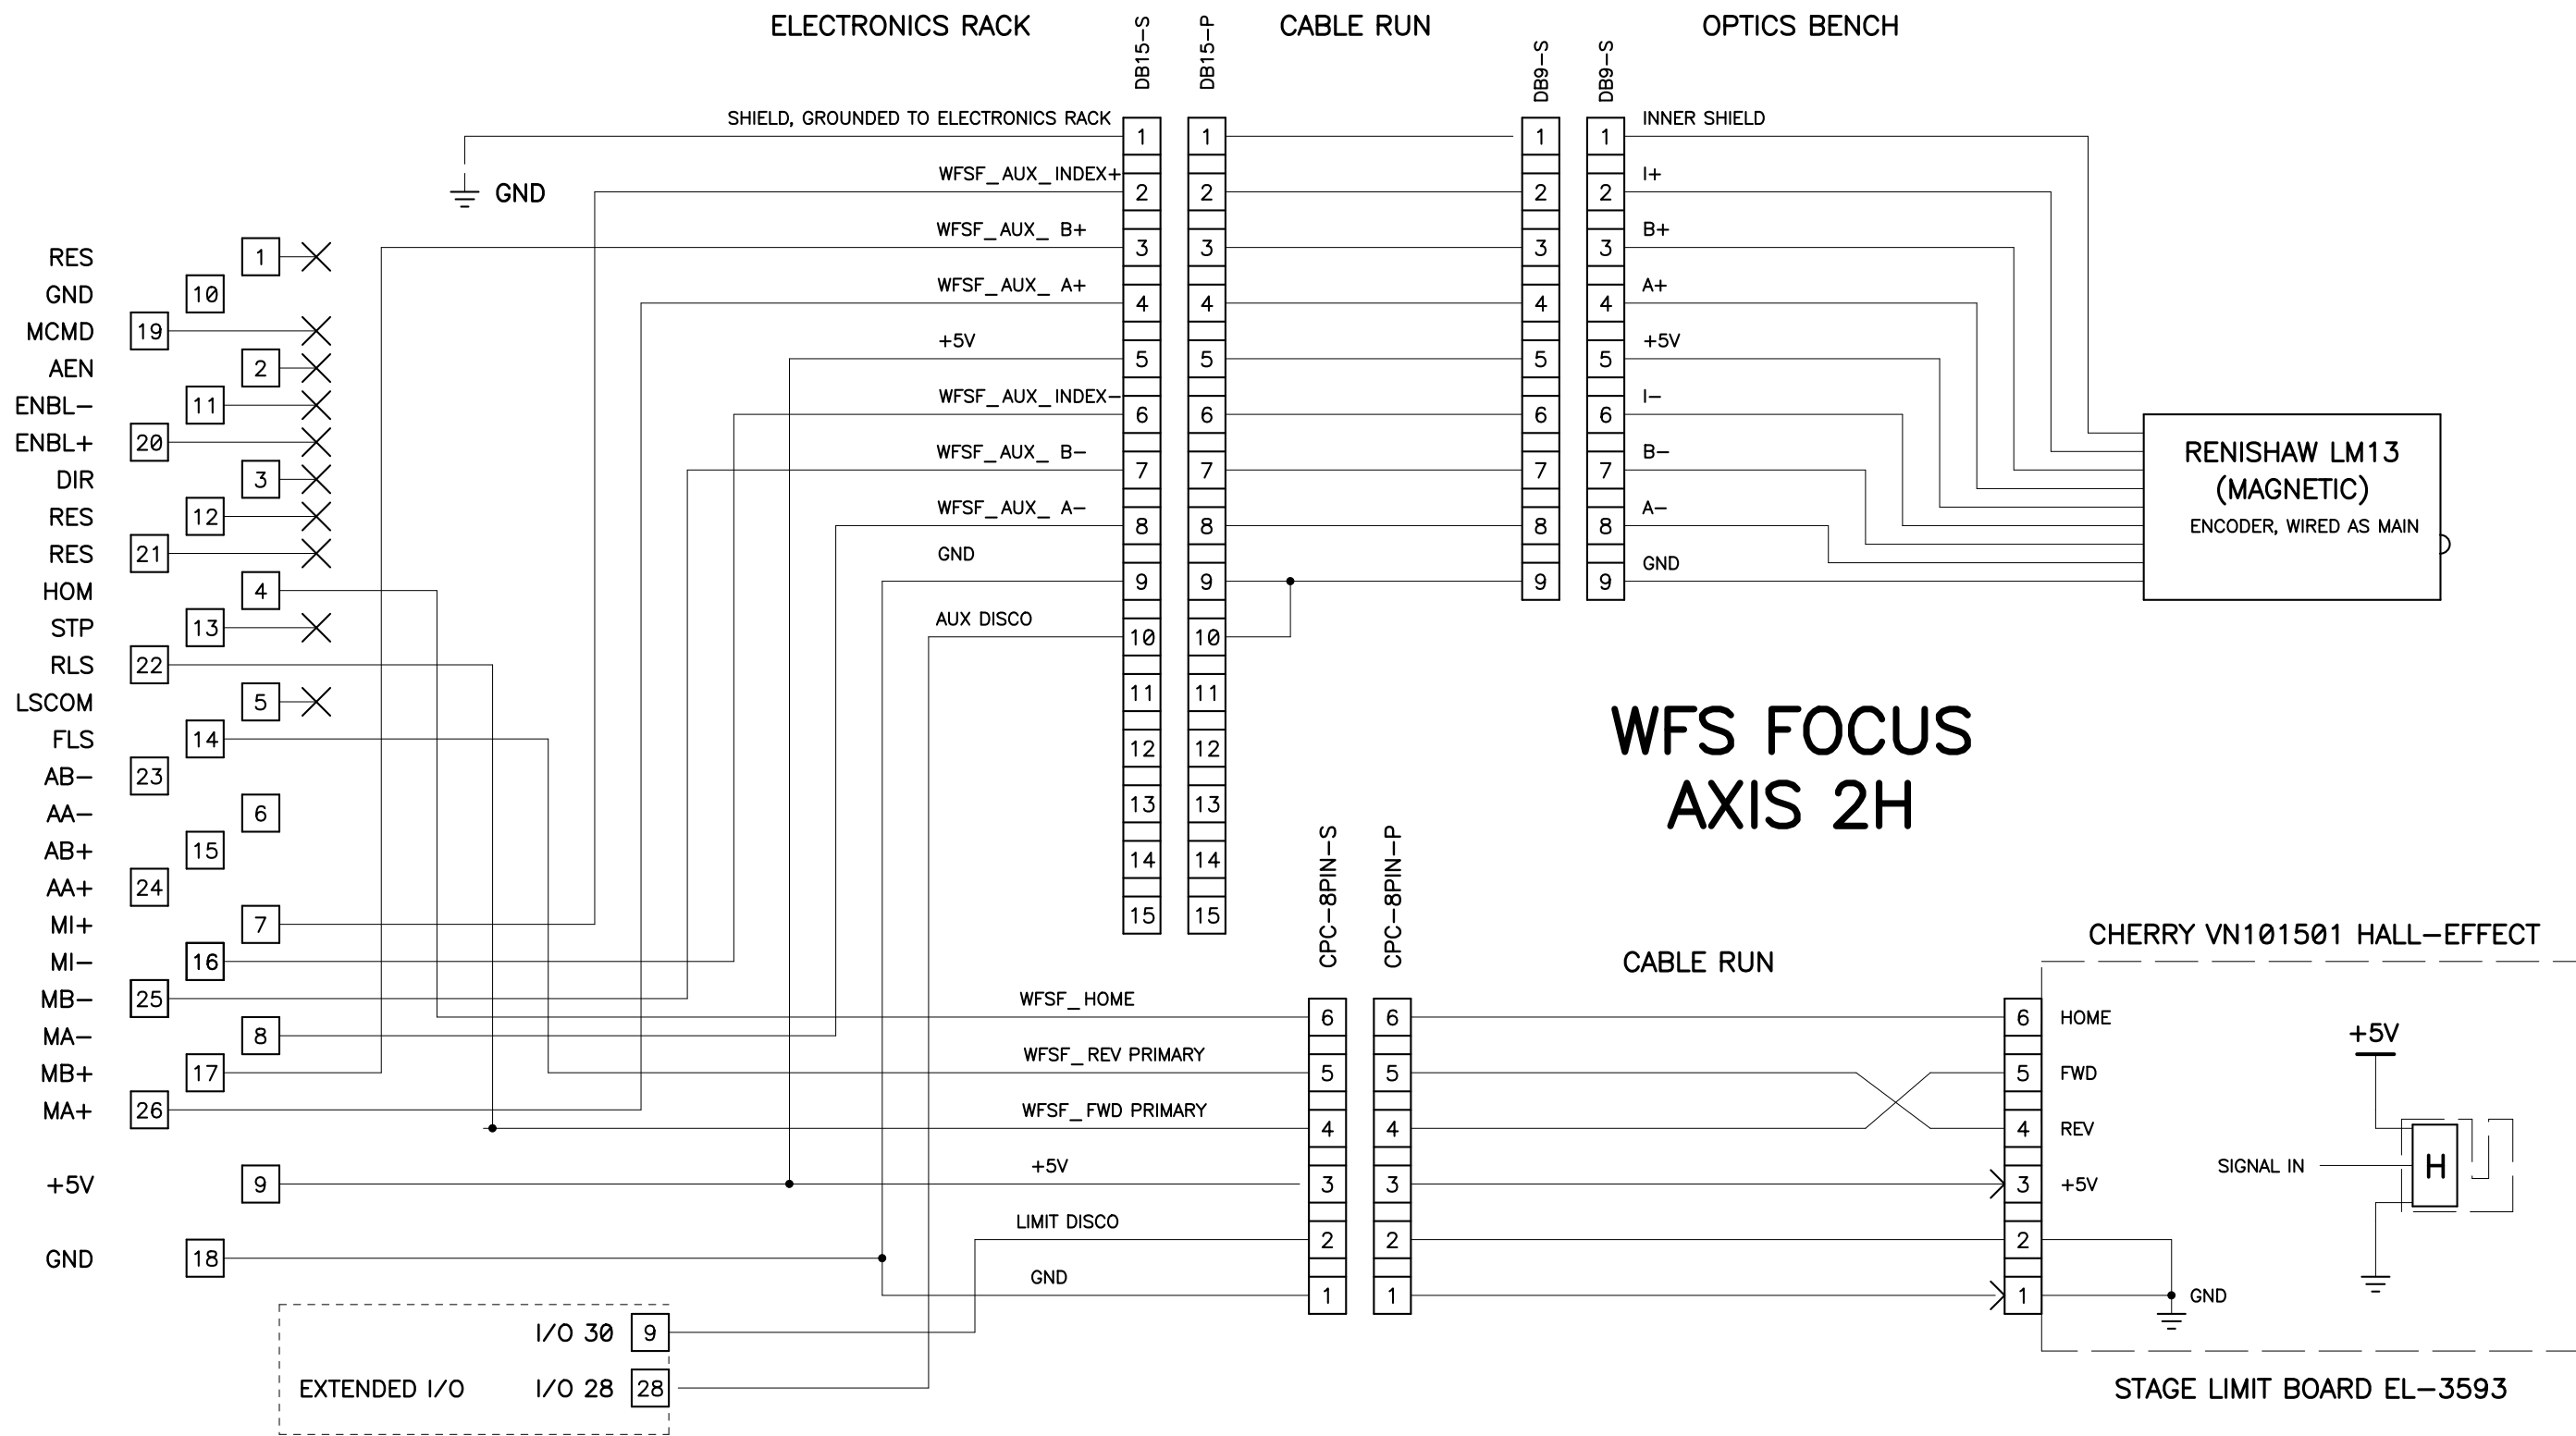

ALSO SEE SHEET 2

REVISIONS

05-20-14 UPDATED FROM REDLINE

http://loel.ucolick.org/manual/AOup/schematics/SAO_wfs_sh_3.pdf

UNIVERSITY OF CALIFORNIA
OBSERVATORIES

SHANE AO
WAVE FRONT SENSOR STAGE
LIMITS AND ENCODER WIRING

DES'N BY: M.L.SAYLOR

ORIGIN DATE: 10-02-12

DWG. NO.

NUM. 3 OF 6

Last SN

MODIFY DATE: 05-20-14

EL-3819

REV.

PRINT TIME: 17:20:20

PRINT DATE: Tue May 20, 2014

A

PATH:
SAO/

SAO_wfs_.sch